




Planta piso 0

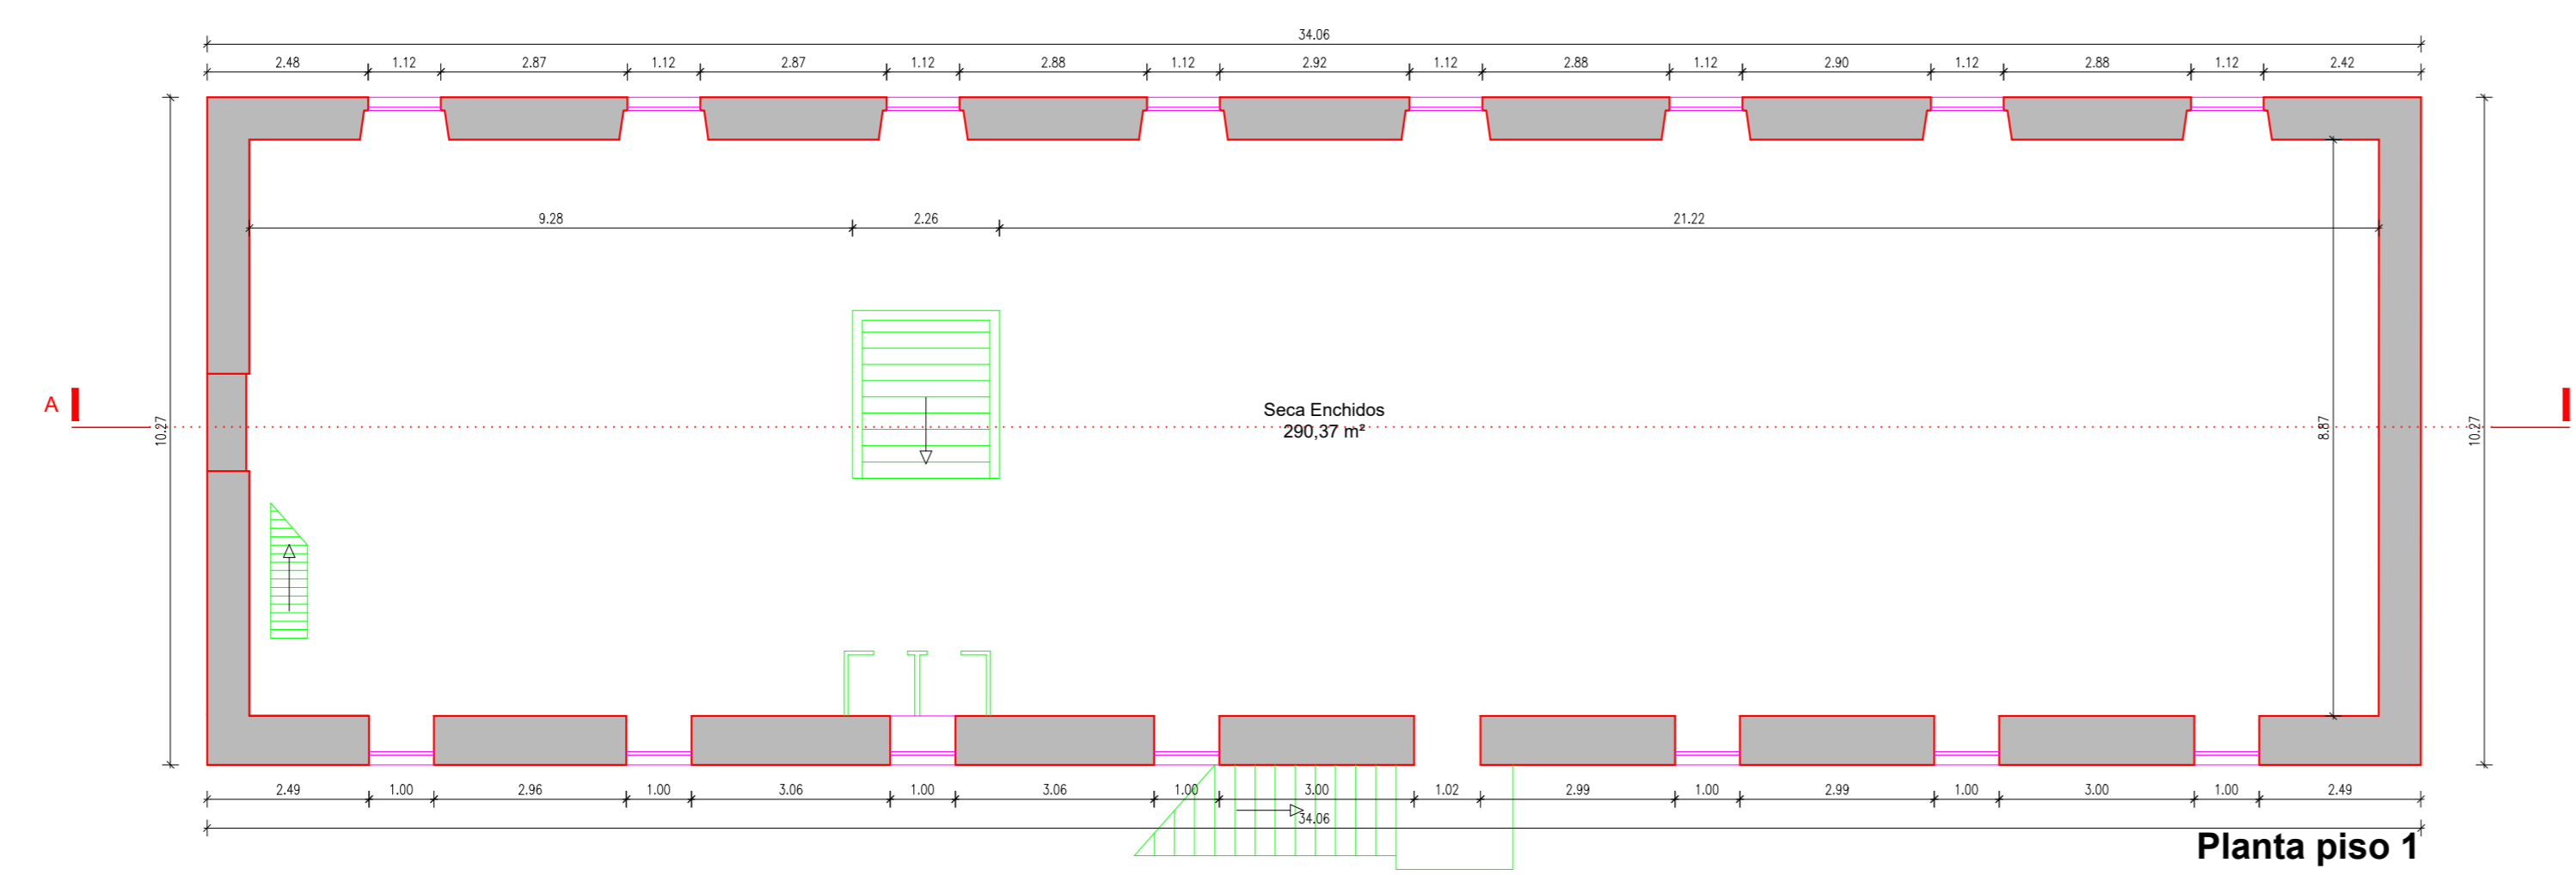


Planta piso 1

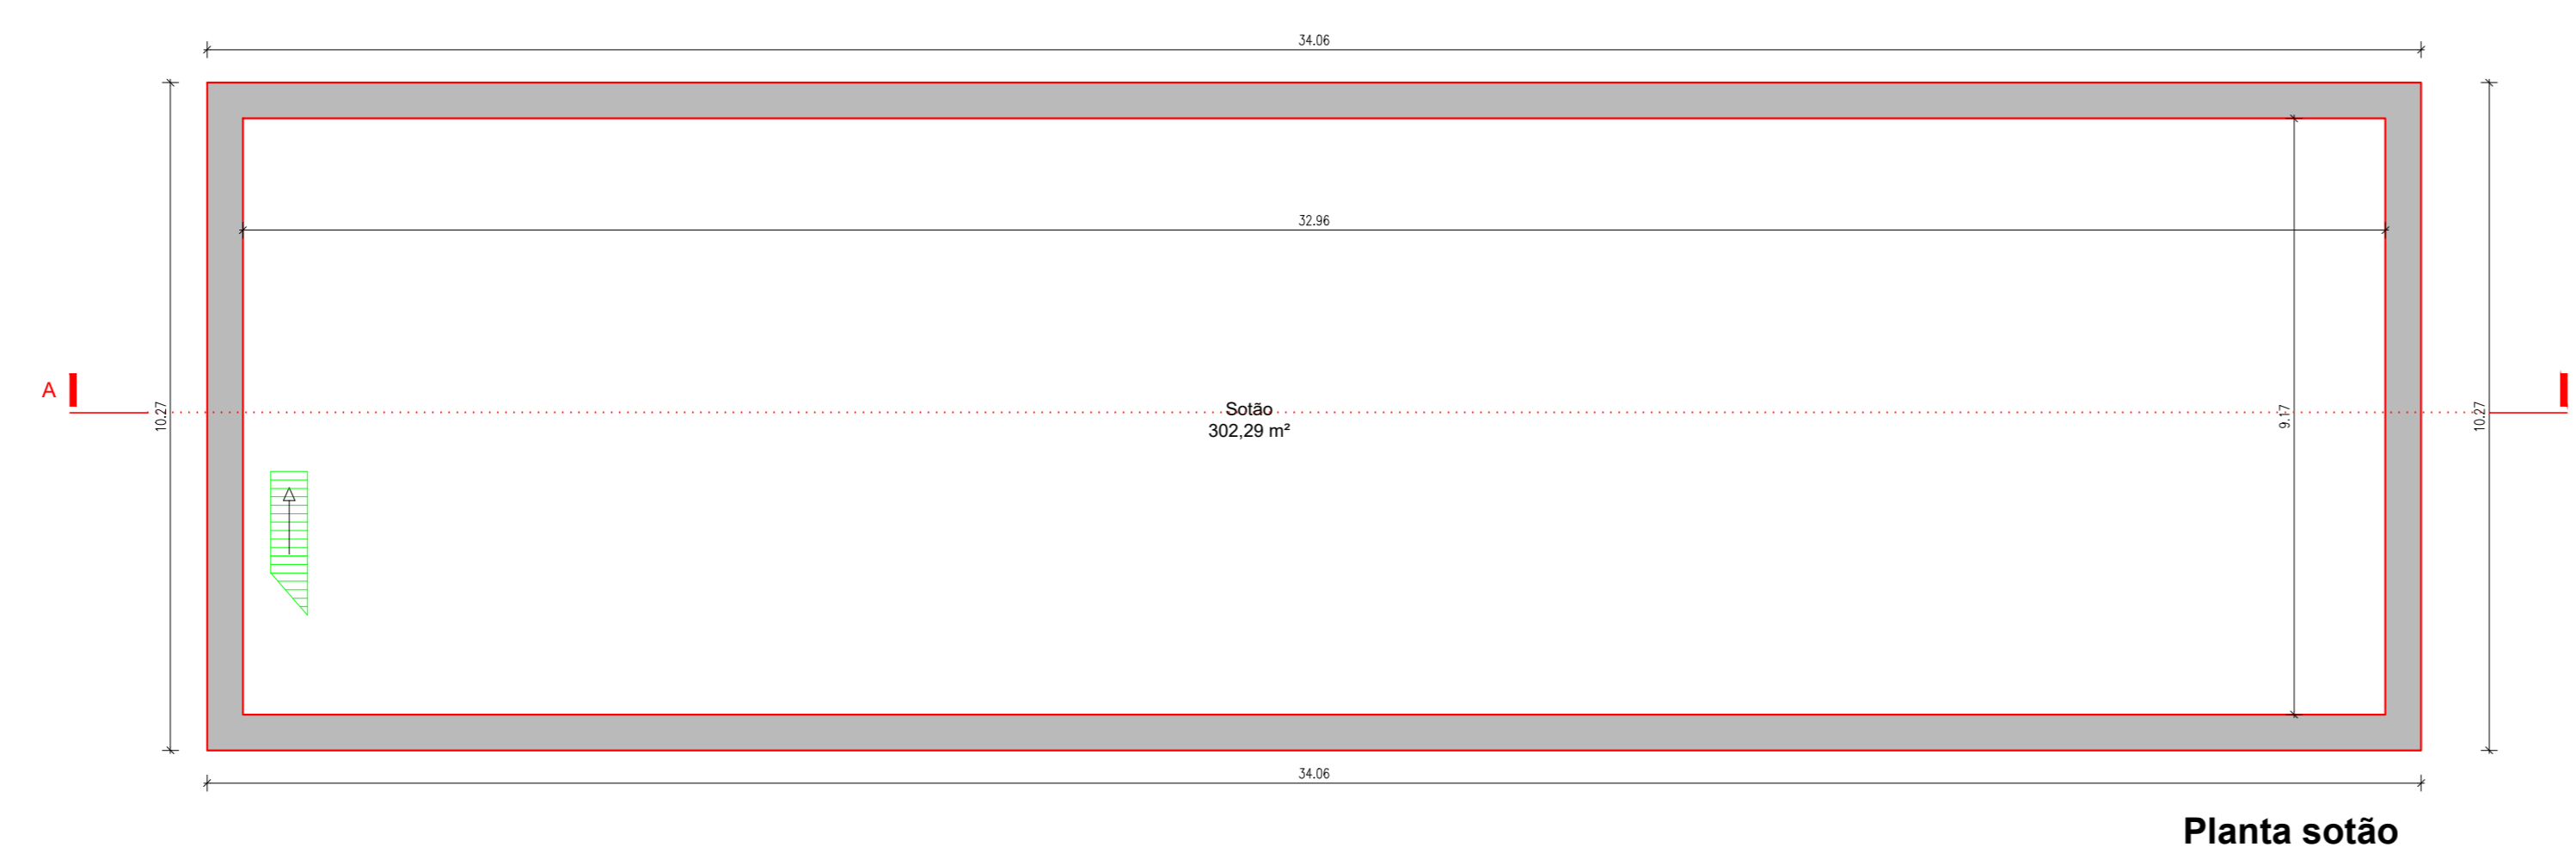


Planta sótão

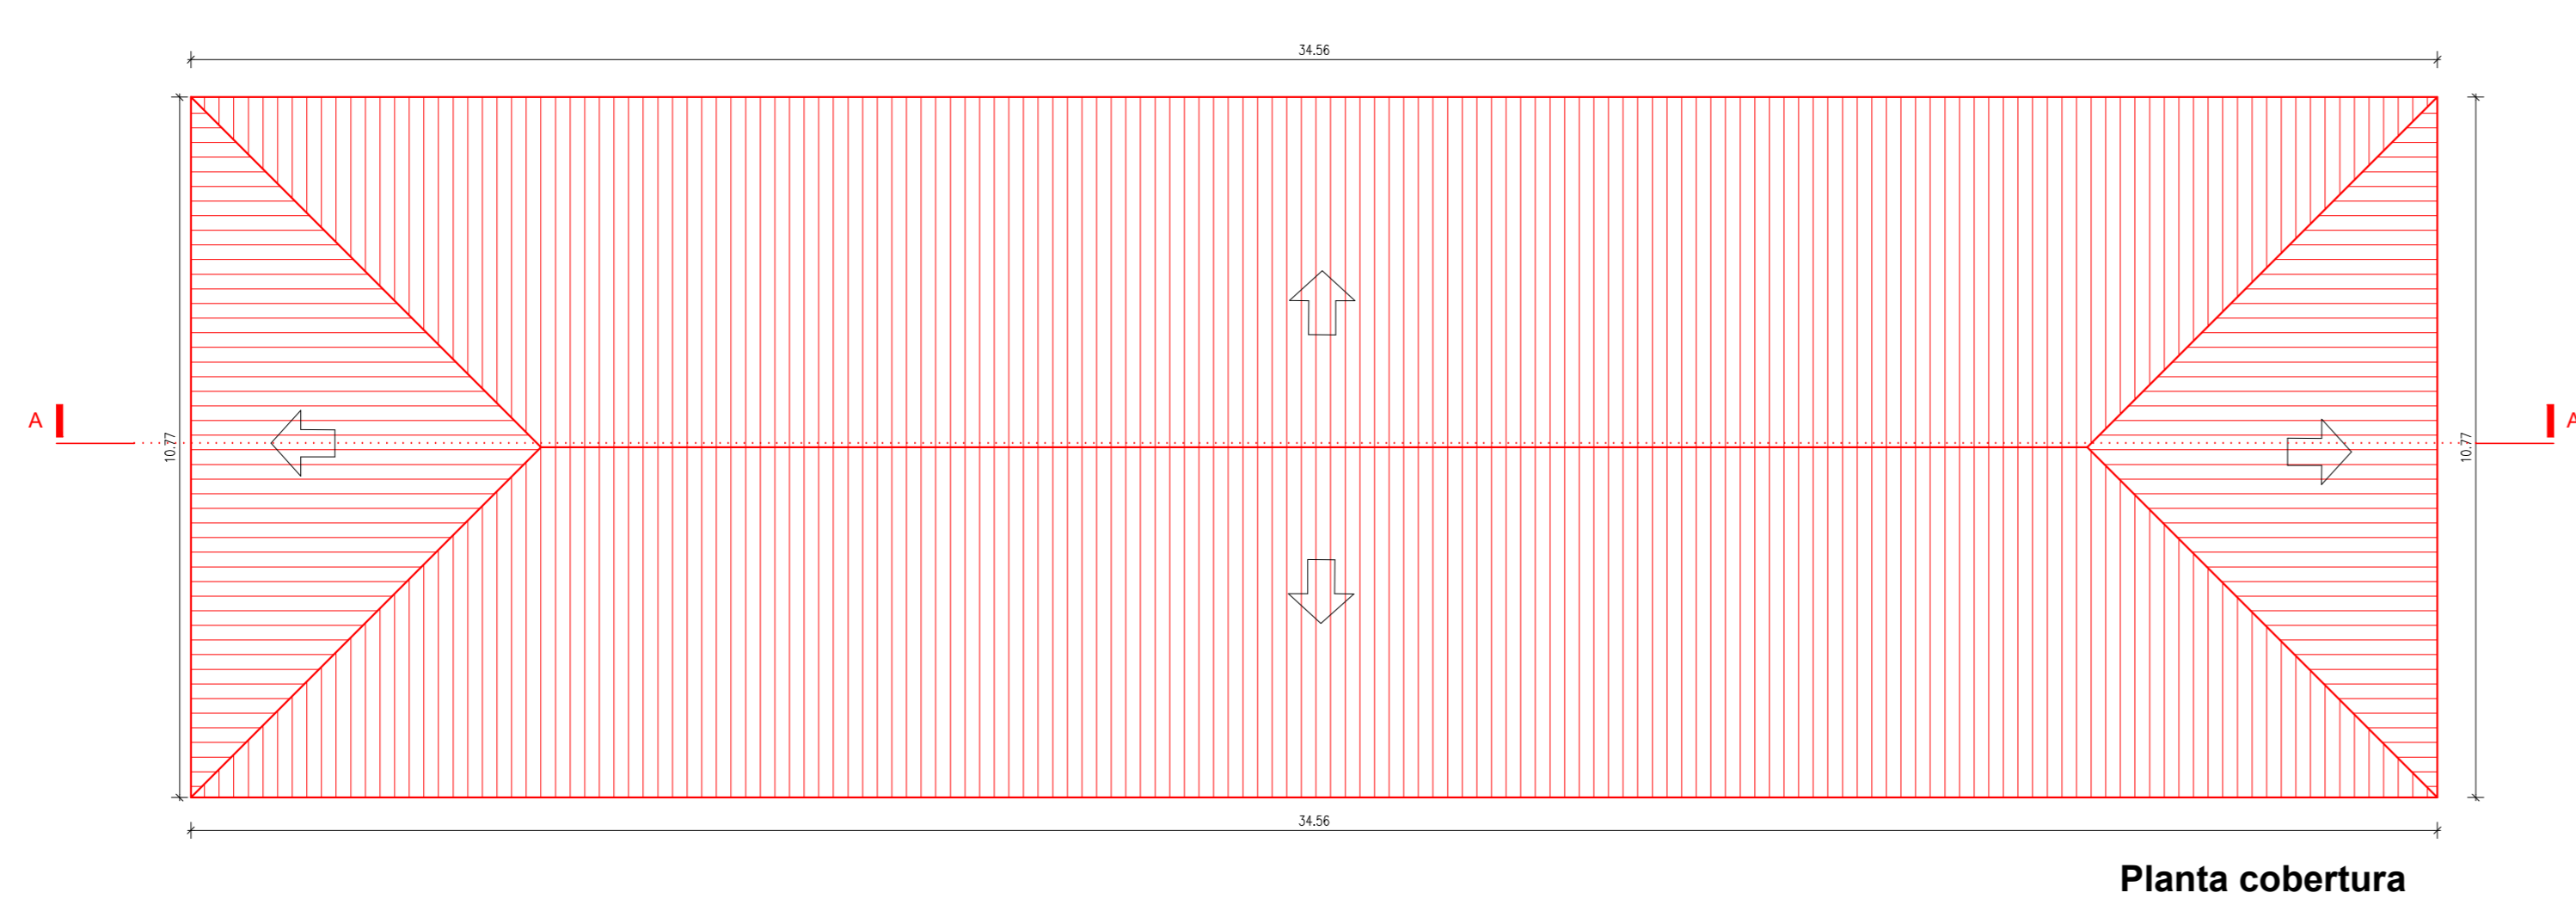

Planta cobertura

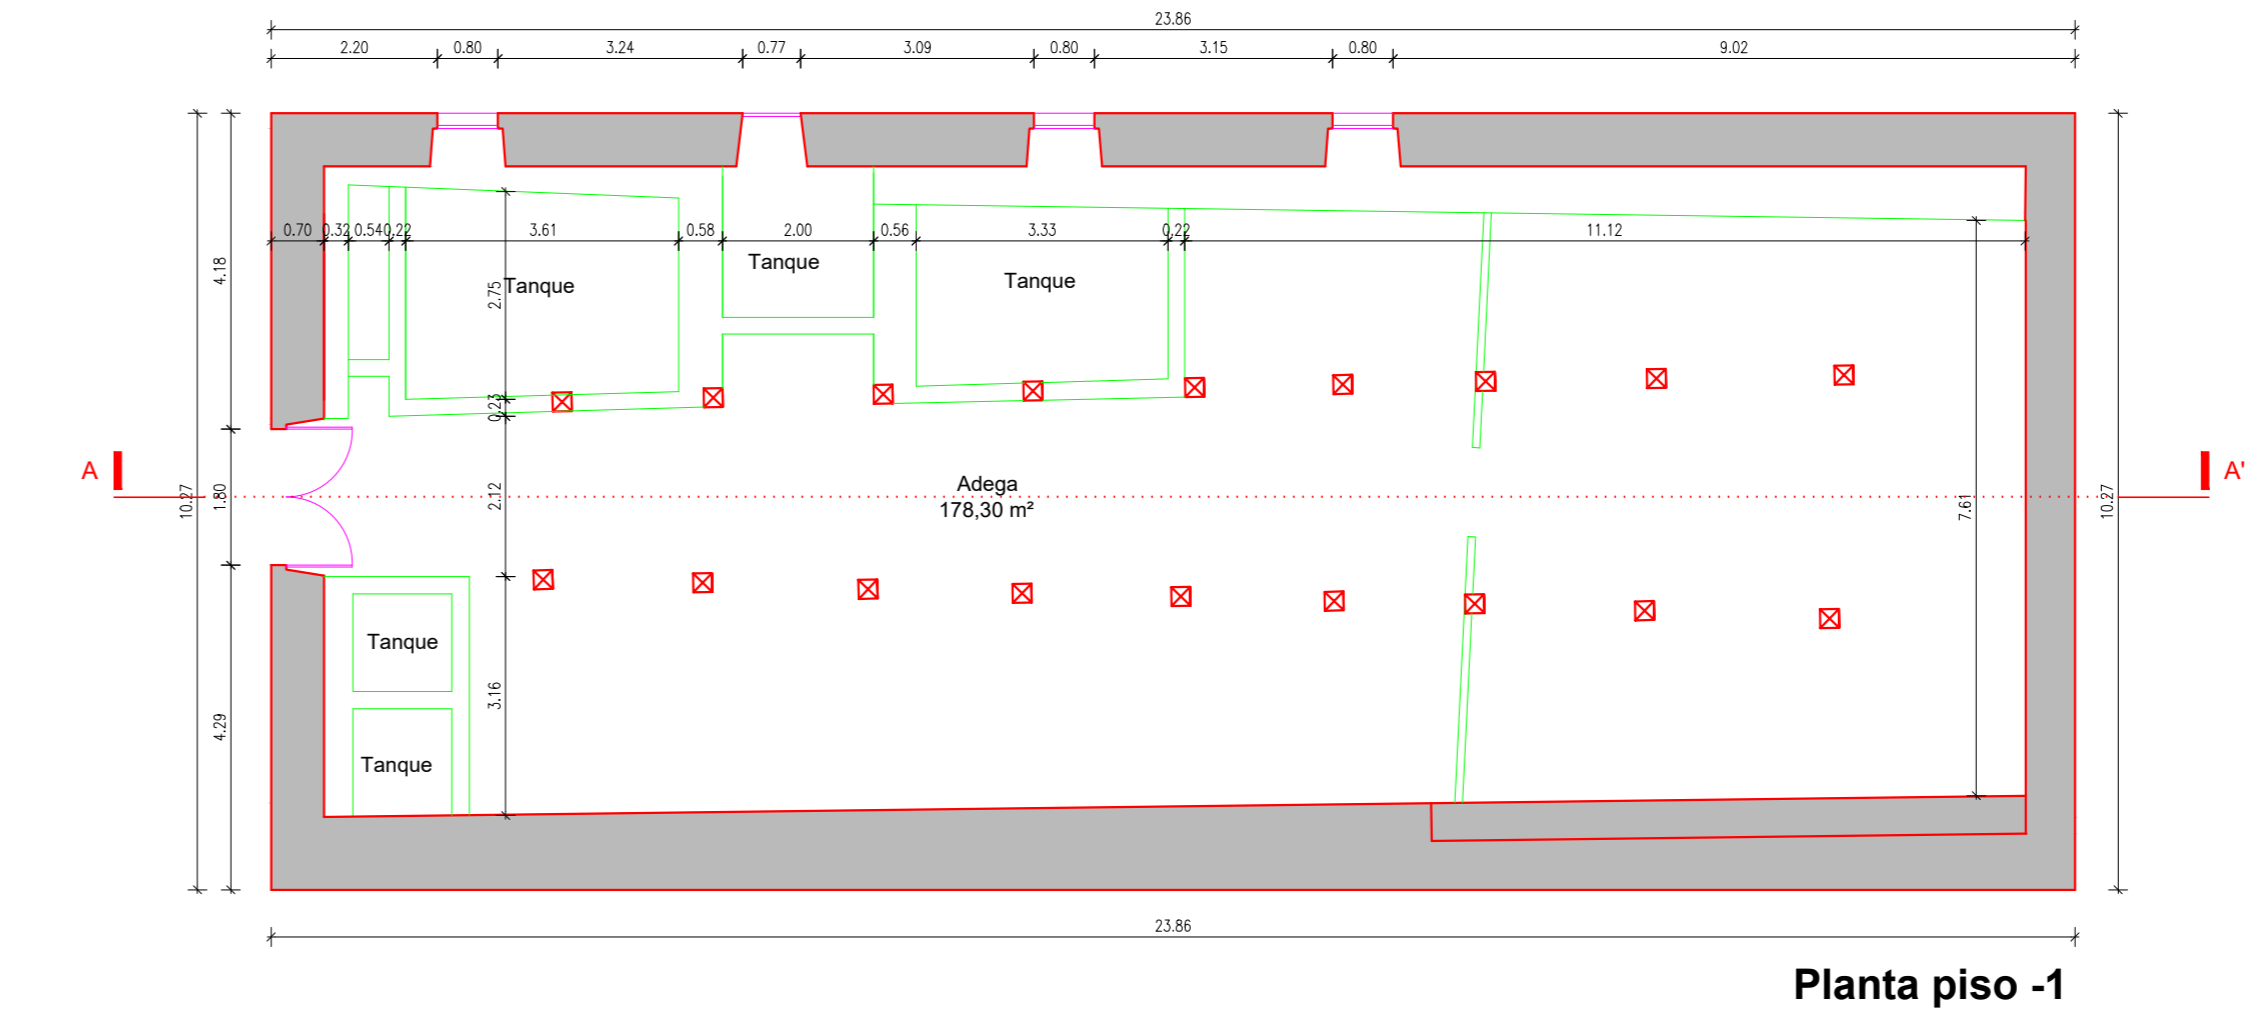

Planta piso -1

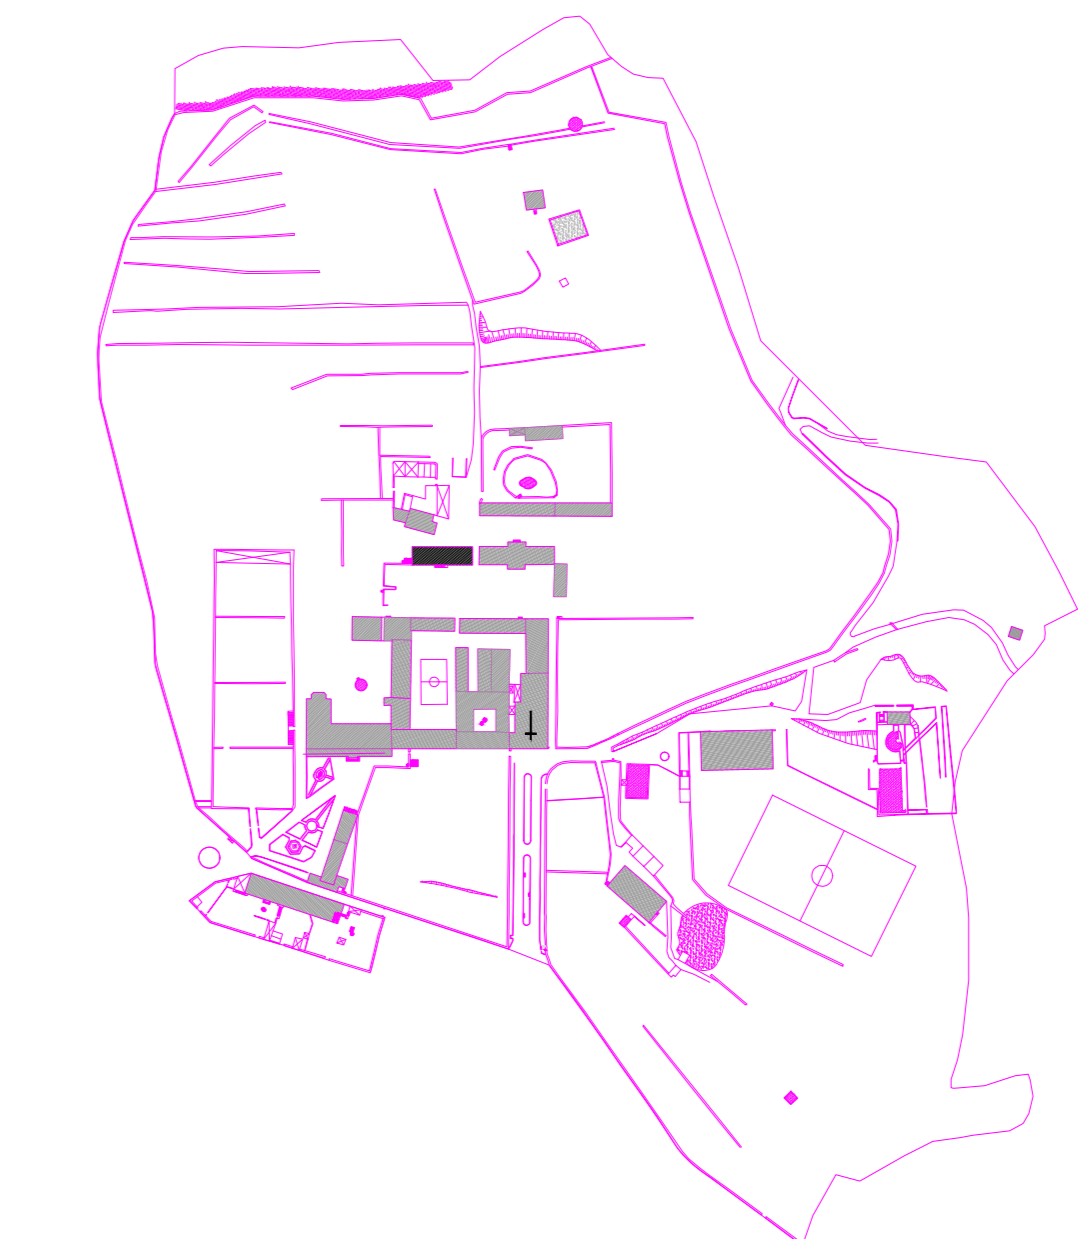

A.B.C. Piso -1 = 245,07m2  
 A.B.C. Piso 0 = 349,84m2  
 A.B.C. Piso 1 = 344,00m2  
 A.B.C. Sótão = 349,84m2