




Planta piso -1

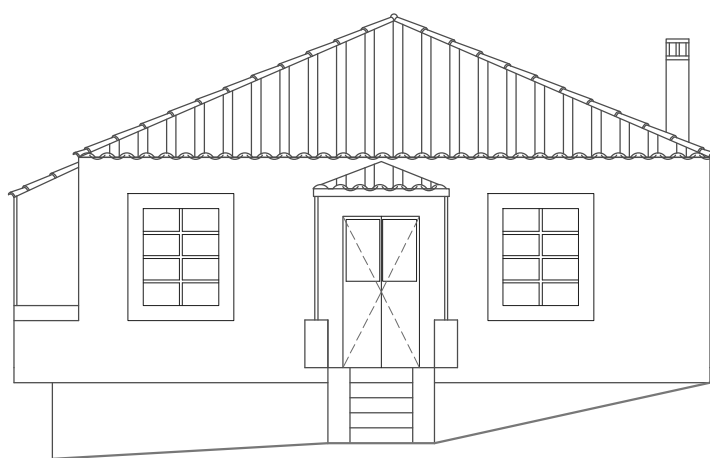


Alçado principal

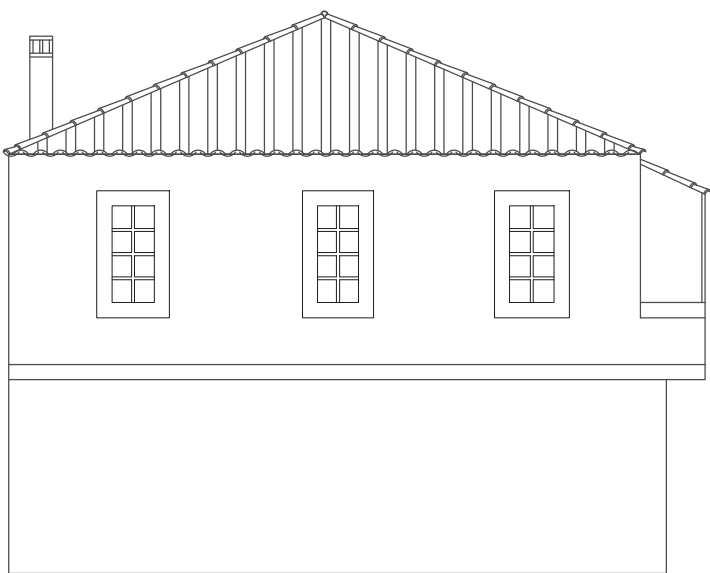


Alçado posterior

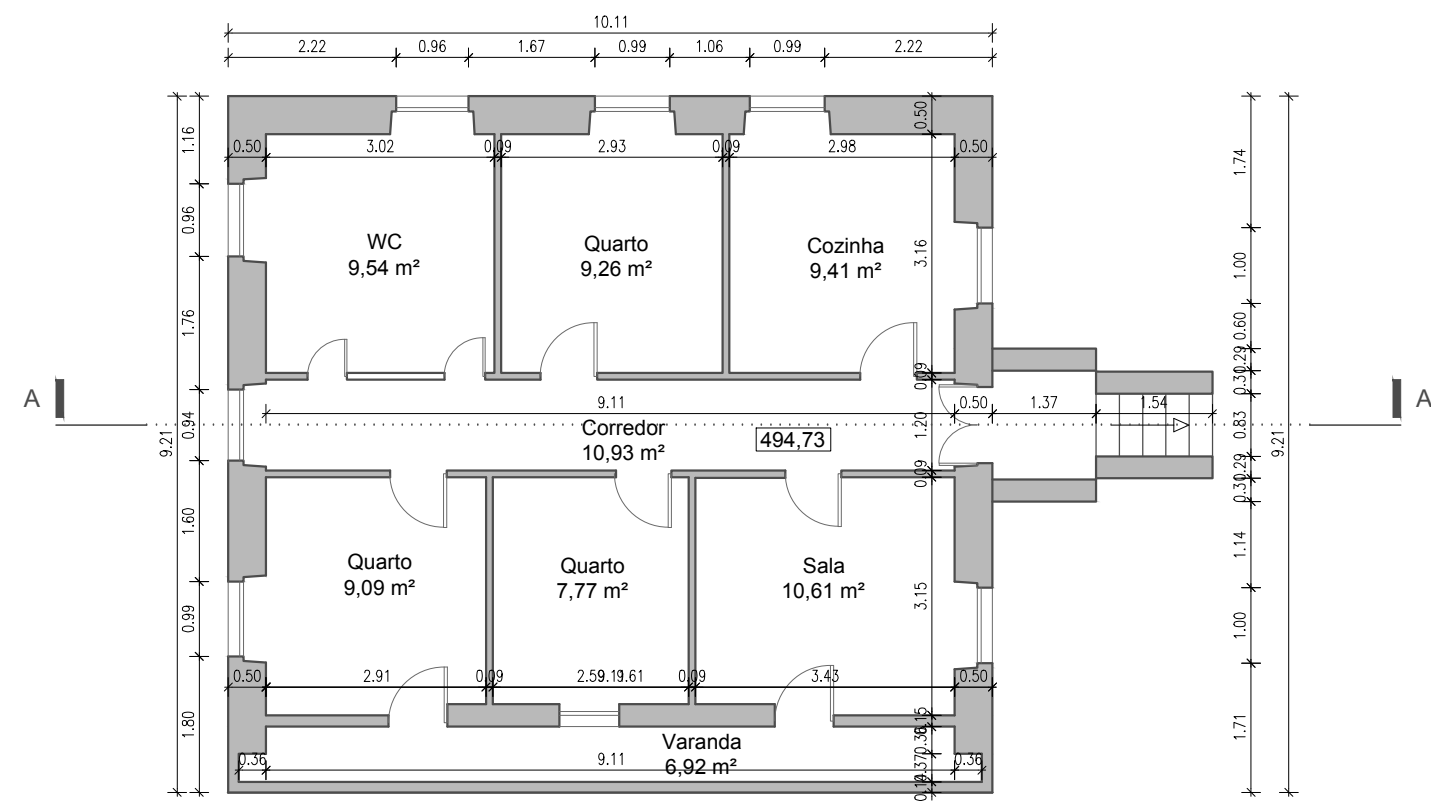


Planta piso 0

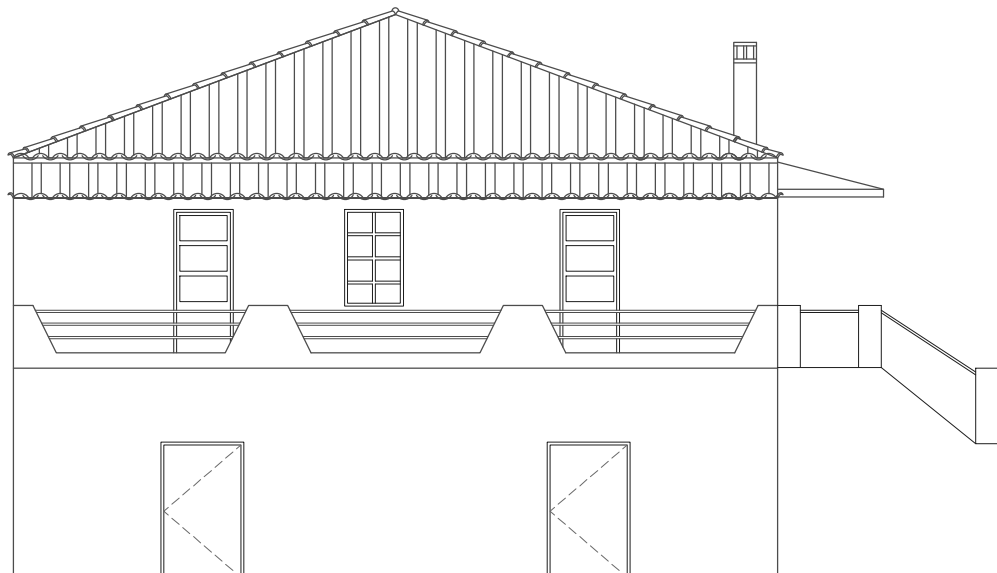


Alçado lateral esquerdo

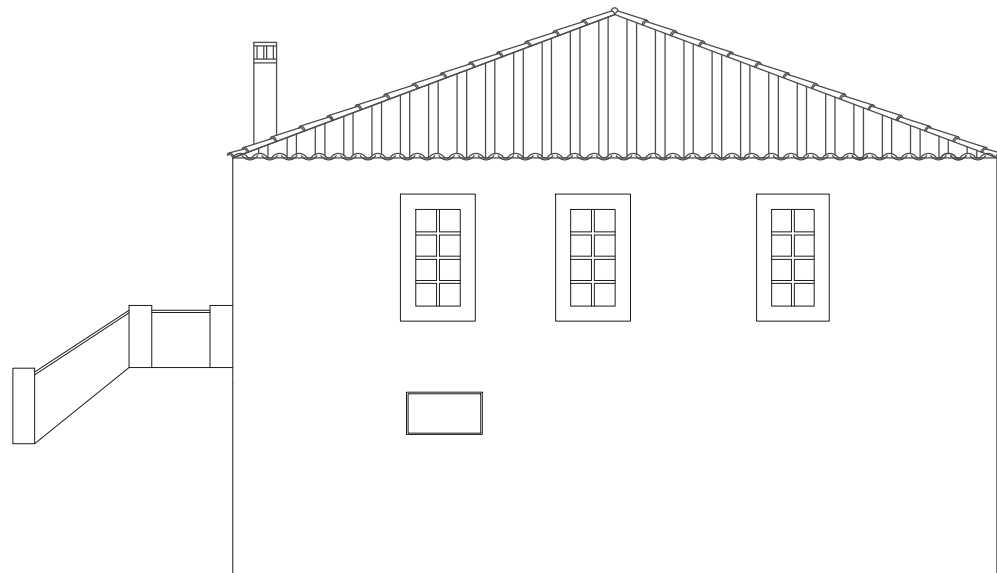


Alçado lateral direito

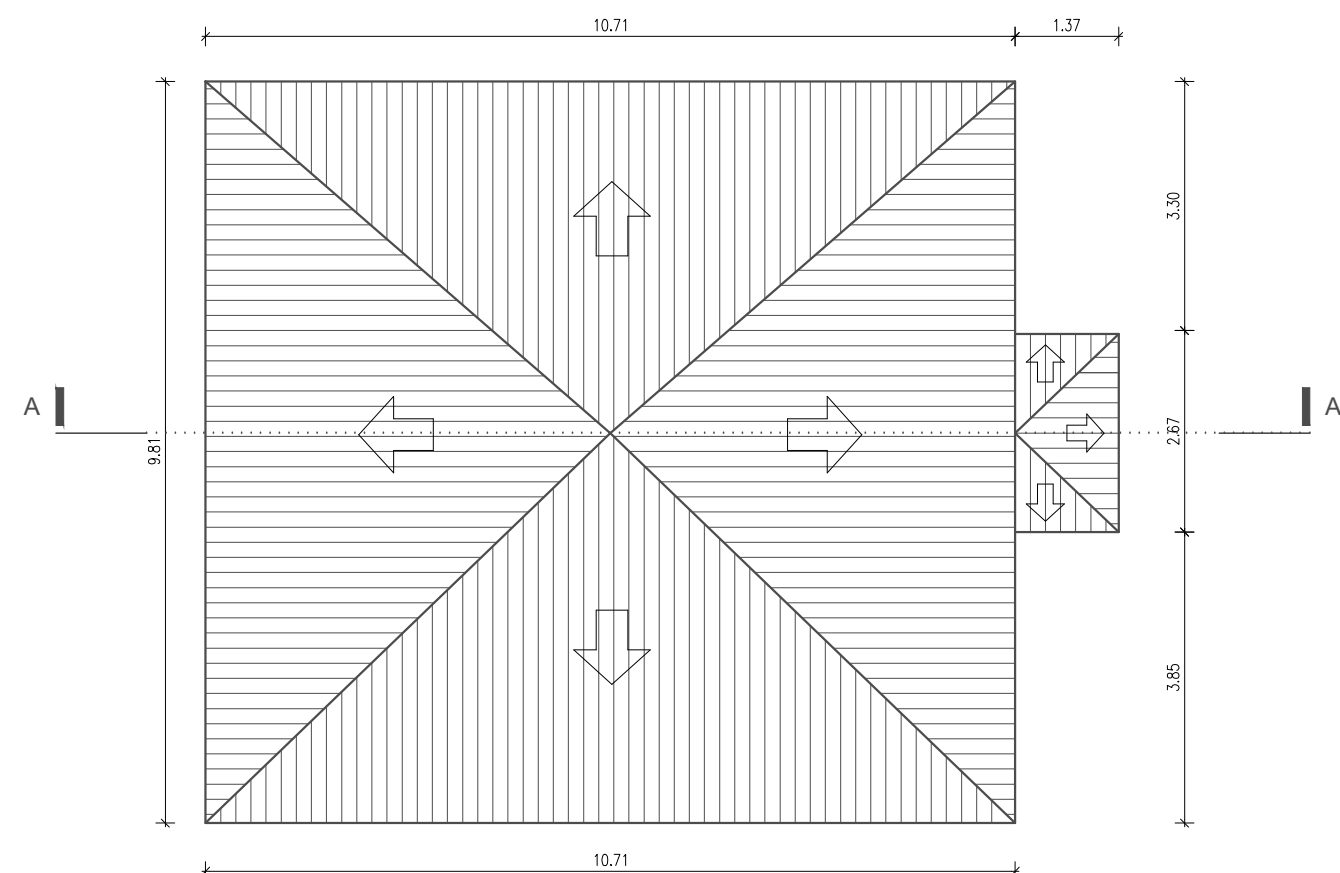

Planta cobertura

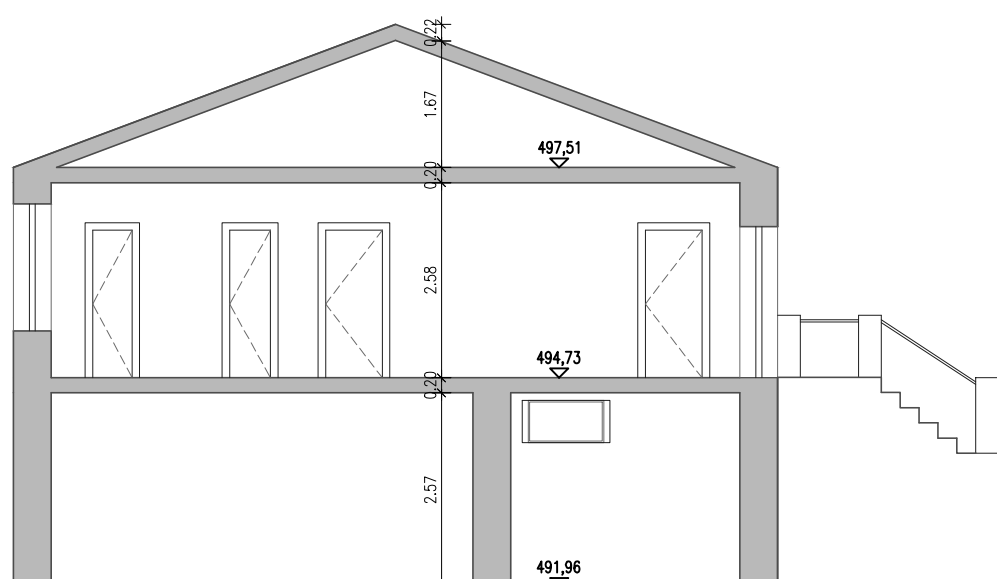

Corte AA'

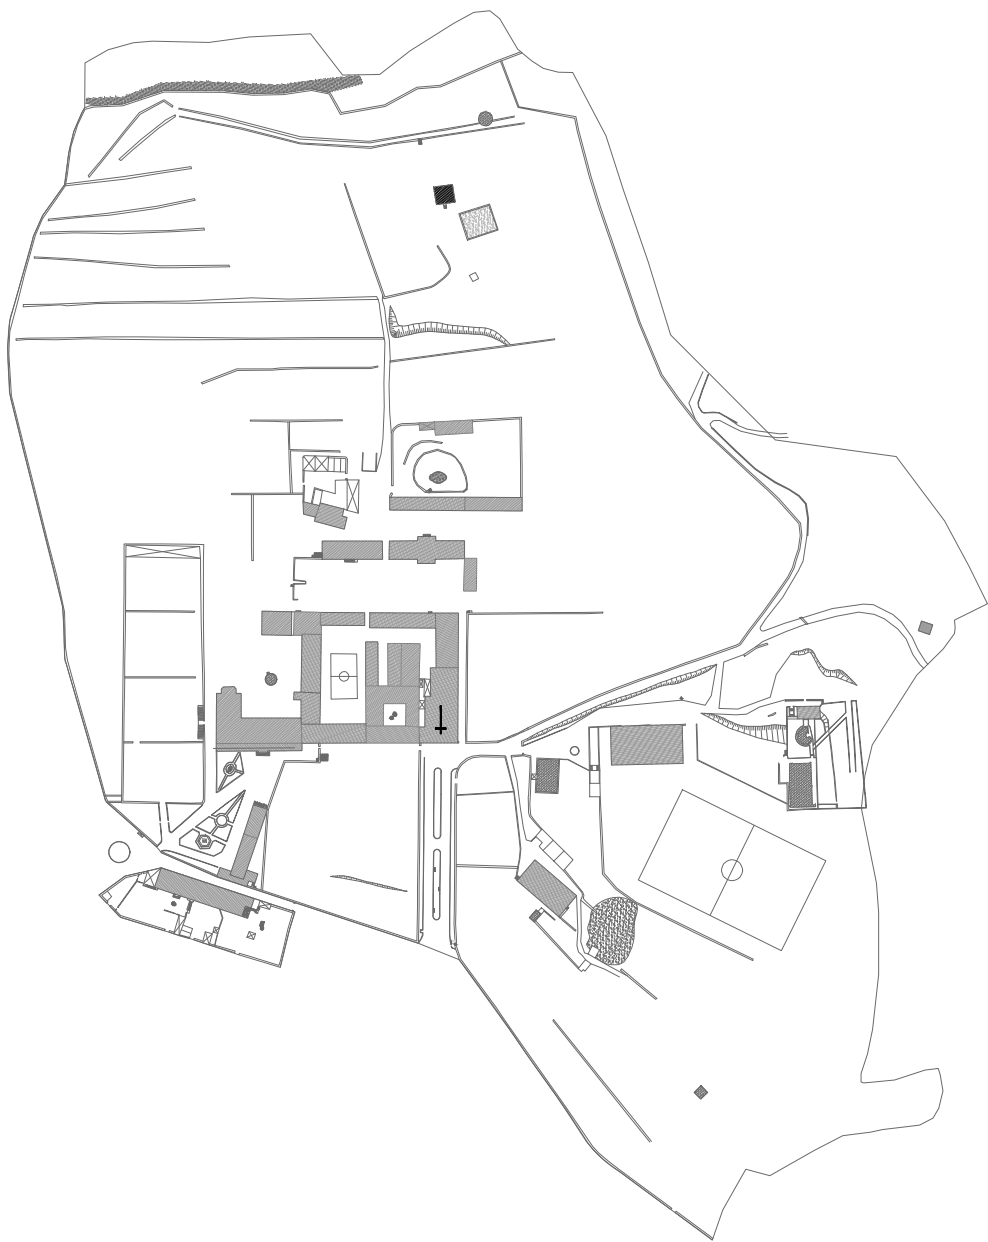

A.B.C. Piso -1 = 87.95m2
A.B.C. Piso 0 = 93.11m2